


L.B.ROAD 3rd STREET (20.0m WIDE ROAD)

OUT
MAIN ENTRANCE
IN


TO ADYAR

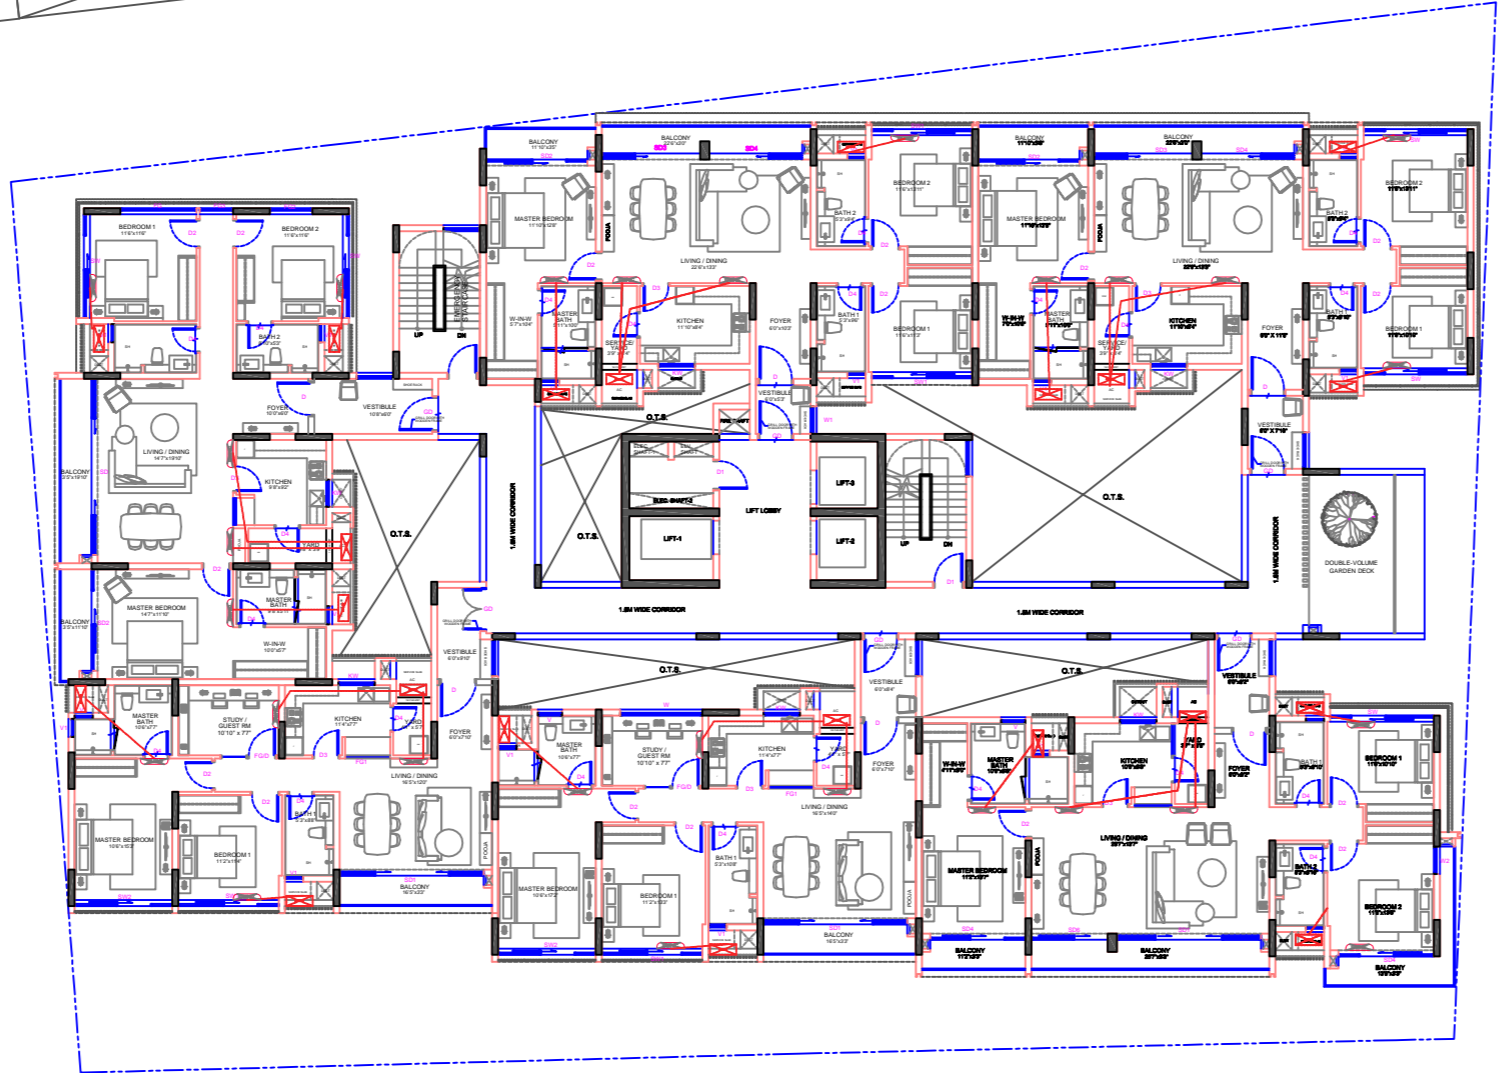

AREA : 170.28sqm, 1832.89 sqft


L.B.ROAD (25.0 m WIDE ROAD)

TO MAMALLAPURAM

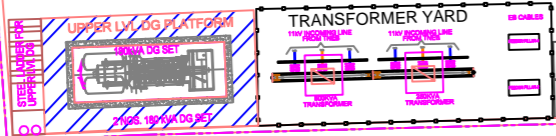

TYPICAL FLOOR PLANS (1ST,3RD,5TH,7TH & 9TH)

SITE ARCHITECTS:
CHANDAR SETHI ARCHITECTS
ARCHITECTS, PLANNERS & INTERIOR DESIGNERS

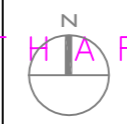

JAYANTHI RESIDENCES
TYPICAL FLOOR PLAN
SCALE: 1:250_A3

SUYING METROPOLITAN STUDIO